



UPPER FLOOR

L2 629.70 SQ.FT
BALCONY 28.26 SQ.FT

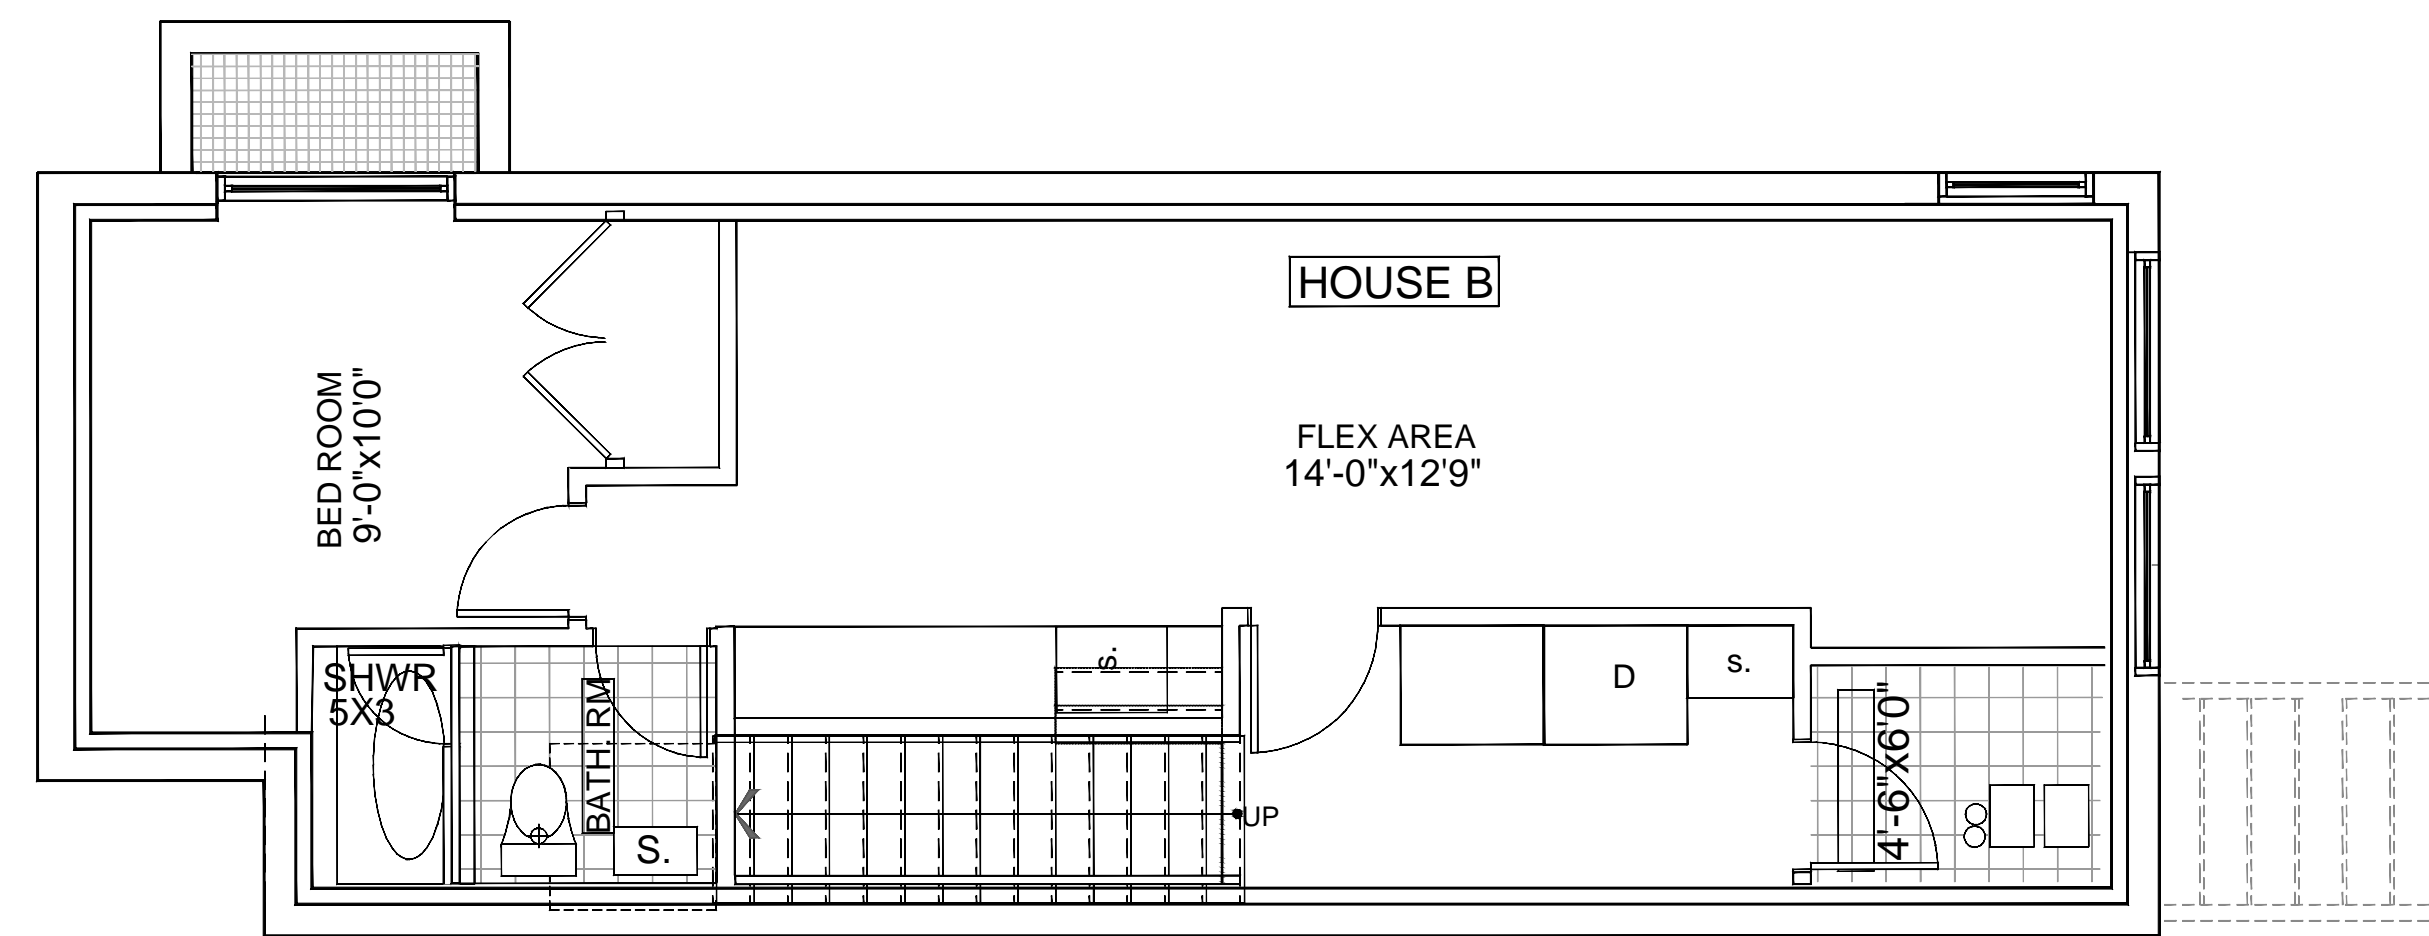

BASEMENT FLOOR


BASEMENT 696.62 SQ.FT

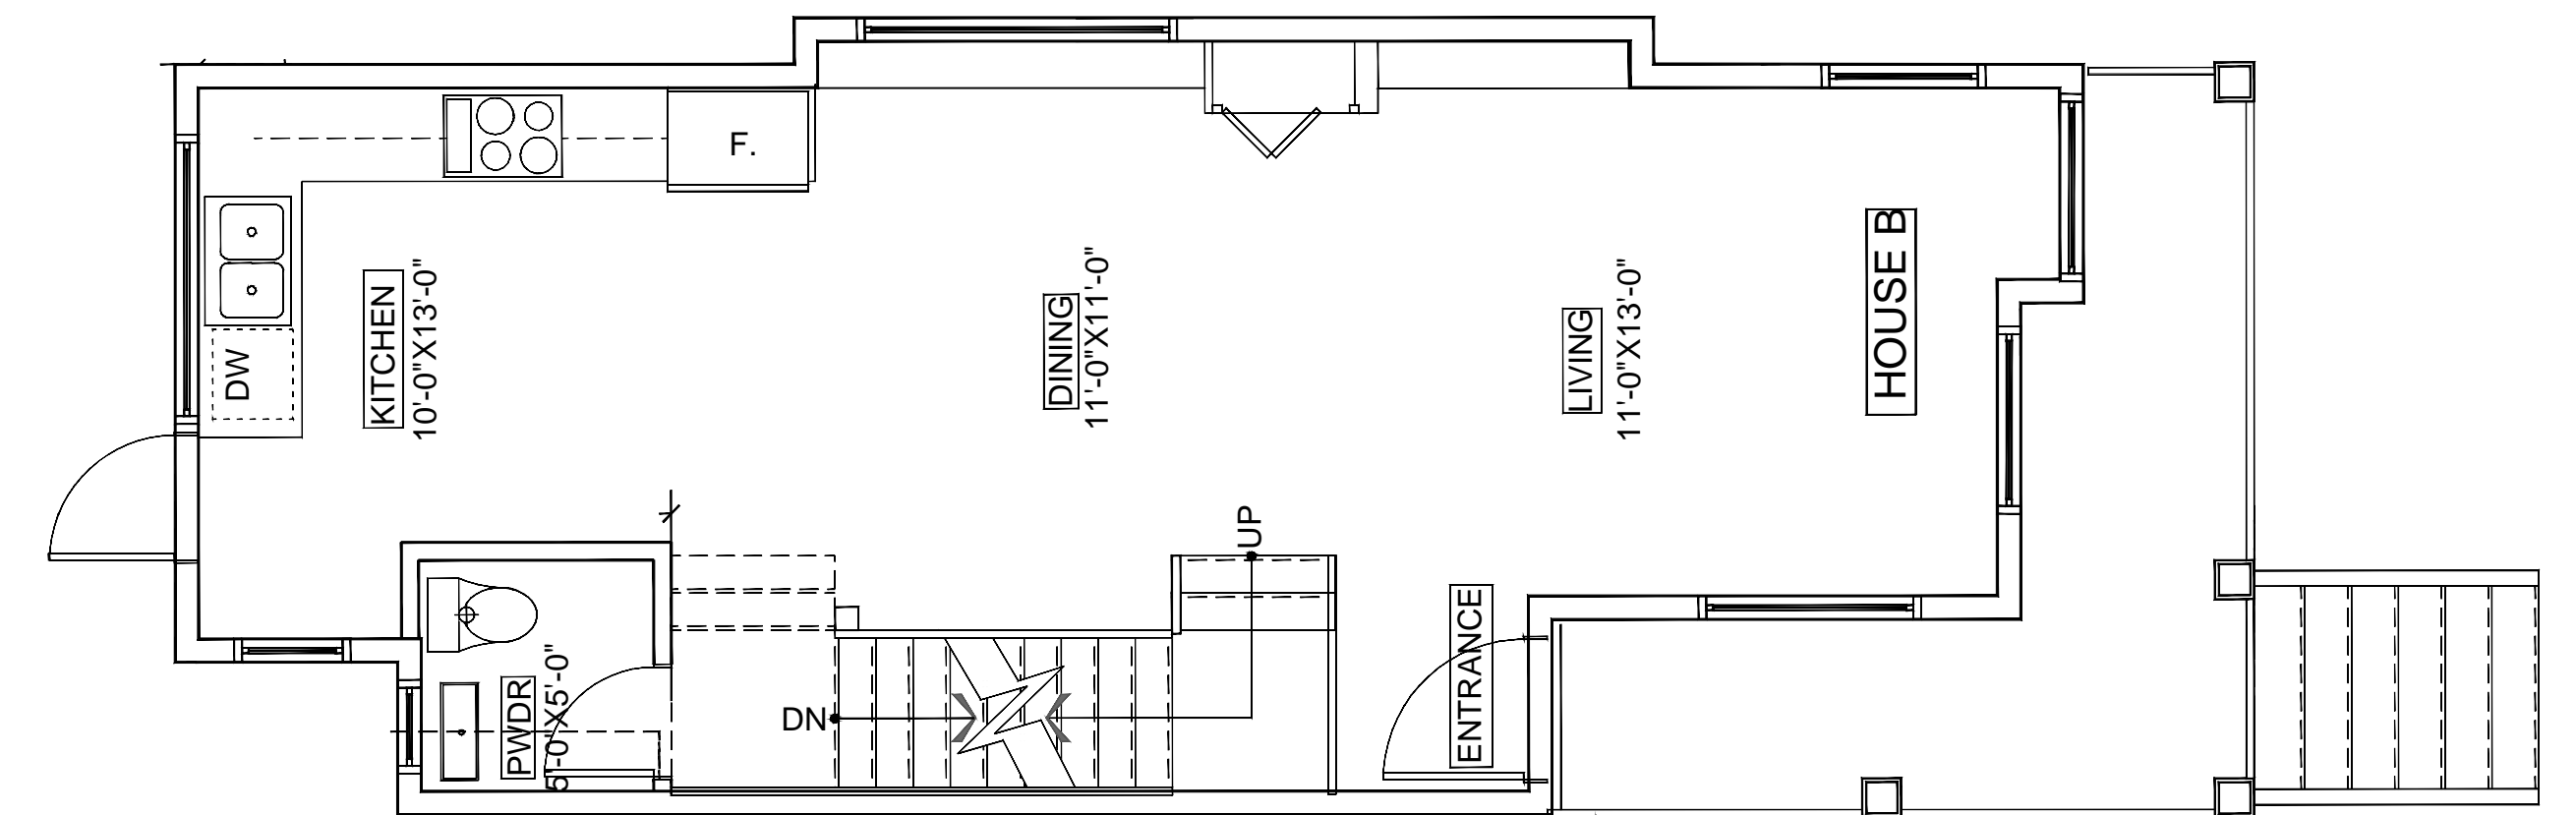

MAIN FLOOR

L1 597.27 SQ.FT
VERANDA 116.91 SQ.FT


Vernacular
design

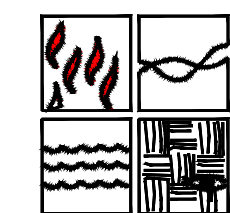

207-1760 Marine Drive
West Vancouver, B.C.
V7V 1J4
Phone: (604)922-6617
Fax: (604)922-6637

© Silver219214 West 06 steel16137 West 06 SteelDrawing.CAD/INSPRED1.L000.dwg

ENER GUIDE 82 SEE REPORT PREPARED BY
BUILDING BALANCE CONSULTANT INC.

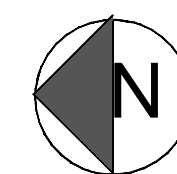

REVISION:		
No.	Issue for	DATE
1	D.P. SUB.	AUG. 2012
2	D.P. SUB.	OCT. 2012
3	D.P. SUB.	JAN. 2013
4		JUNE, 2013
5	D.P. SUB.	FEB. 2015
6	D.P. SUB.	MARCH, 2015
7	D.P. SUB.	MAY, 2015
8	B.P. SUB.	MARCH, 2016
9	B.P. RESUBMISSION	MAY 09, 2016
10	B.P. RESUBMISSION	OCT 07, 2016

5TH ST. TRIPLEX

210 WEST 5TH ST.
NORTH VANCOUVER

HOUSE B
ROOF &
FLOOR PLANS

DATE:
NOV, 2013

CHECKED BY:
-M.R.
-R.CH

DRAWN BY:
R.CH

SCALE: 1/4" = 1FT

DRAWING NO. :

A-05