



WEST ELEVATION

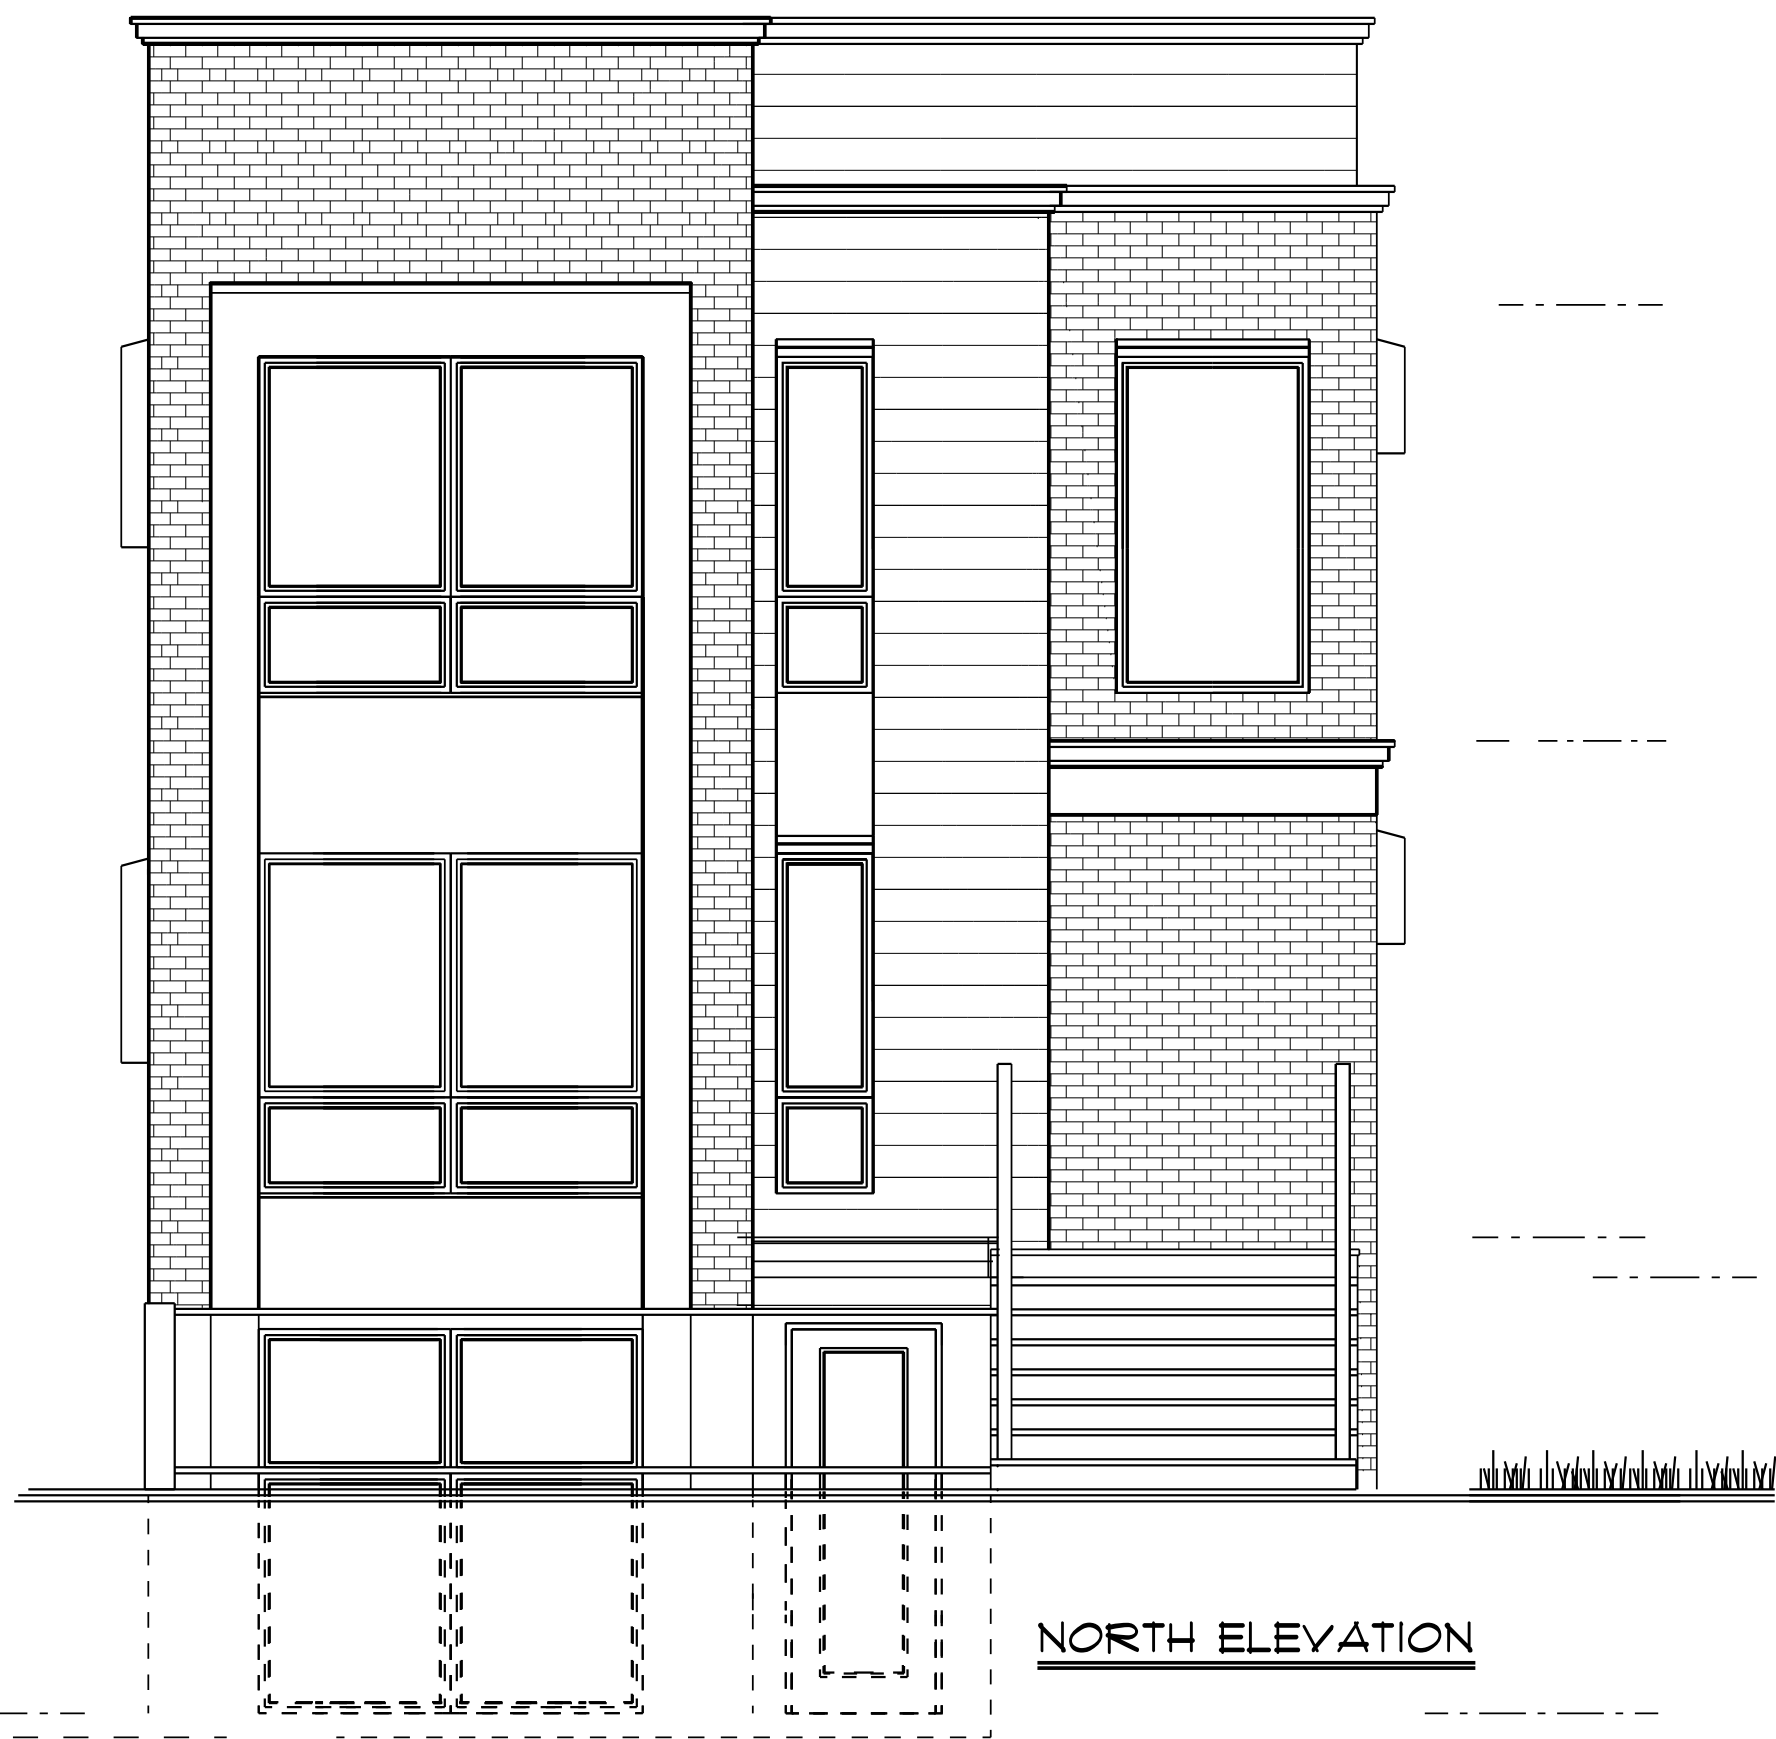

NORTH ELEVATION

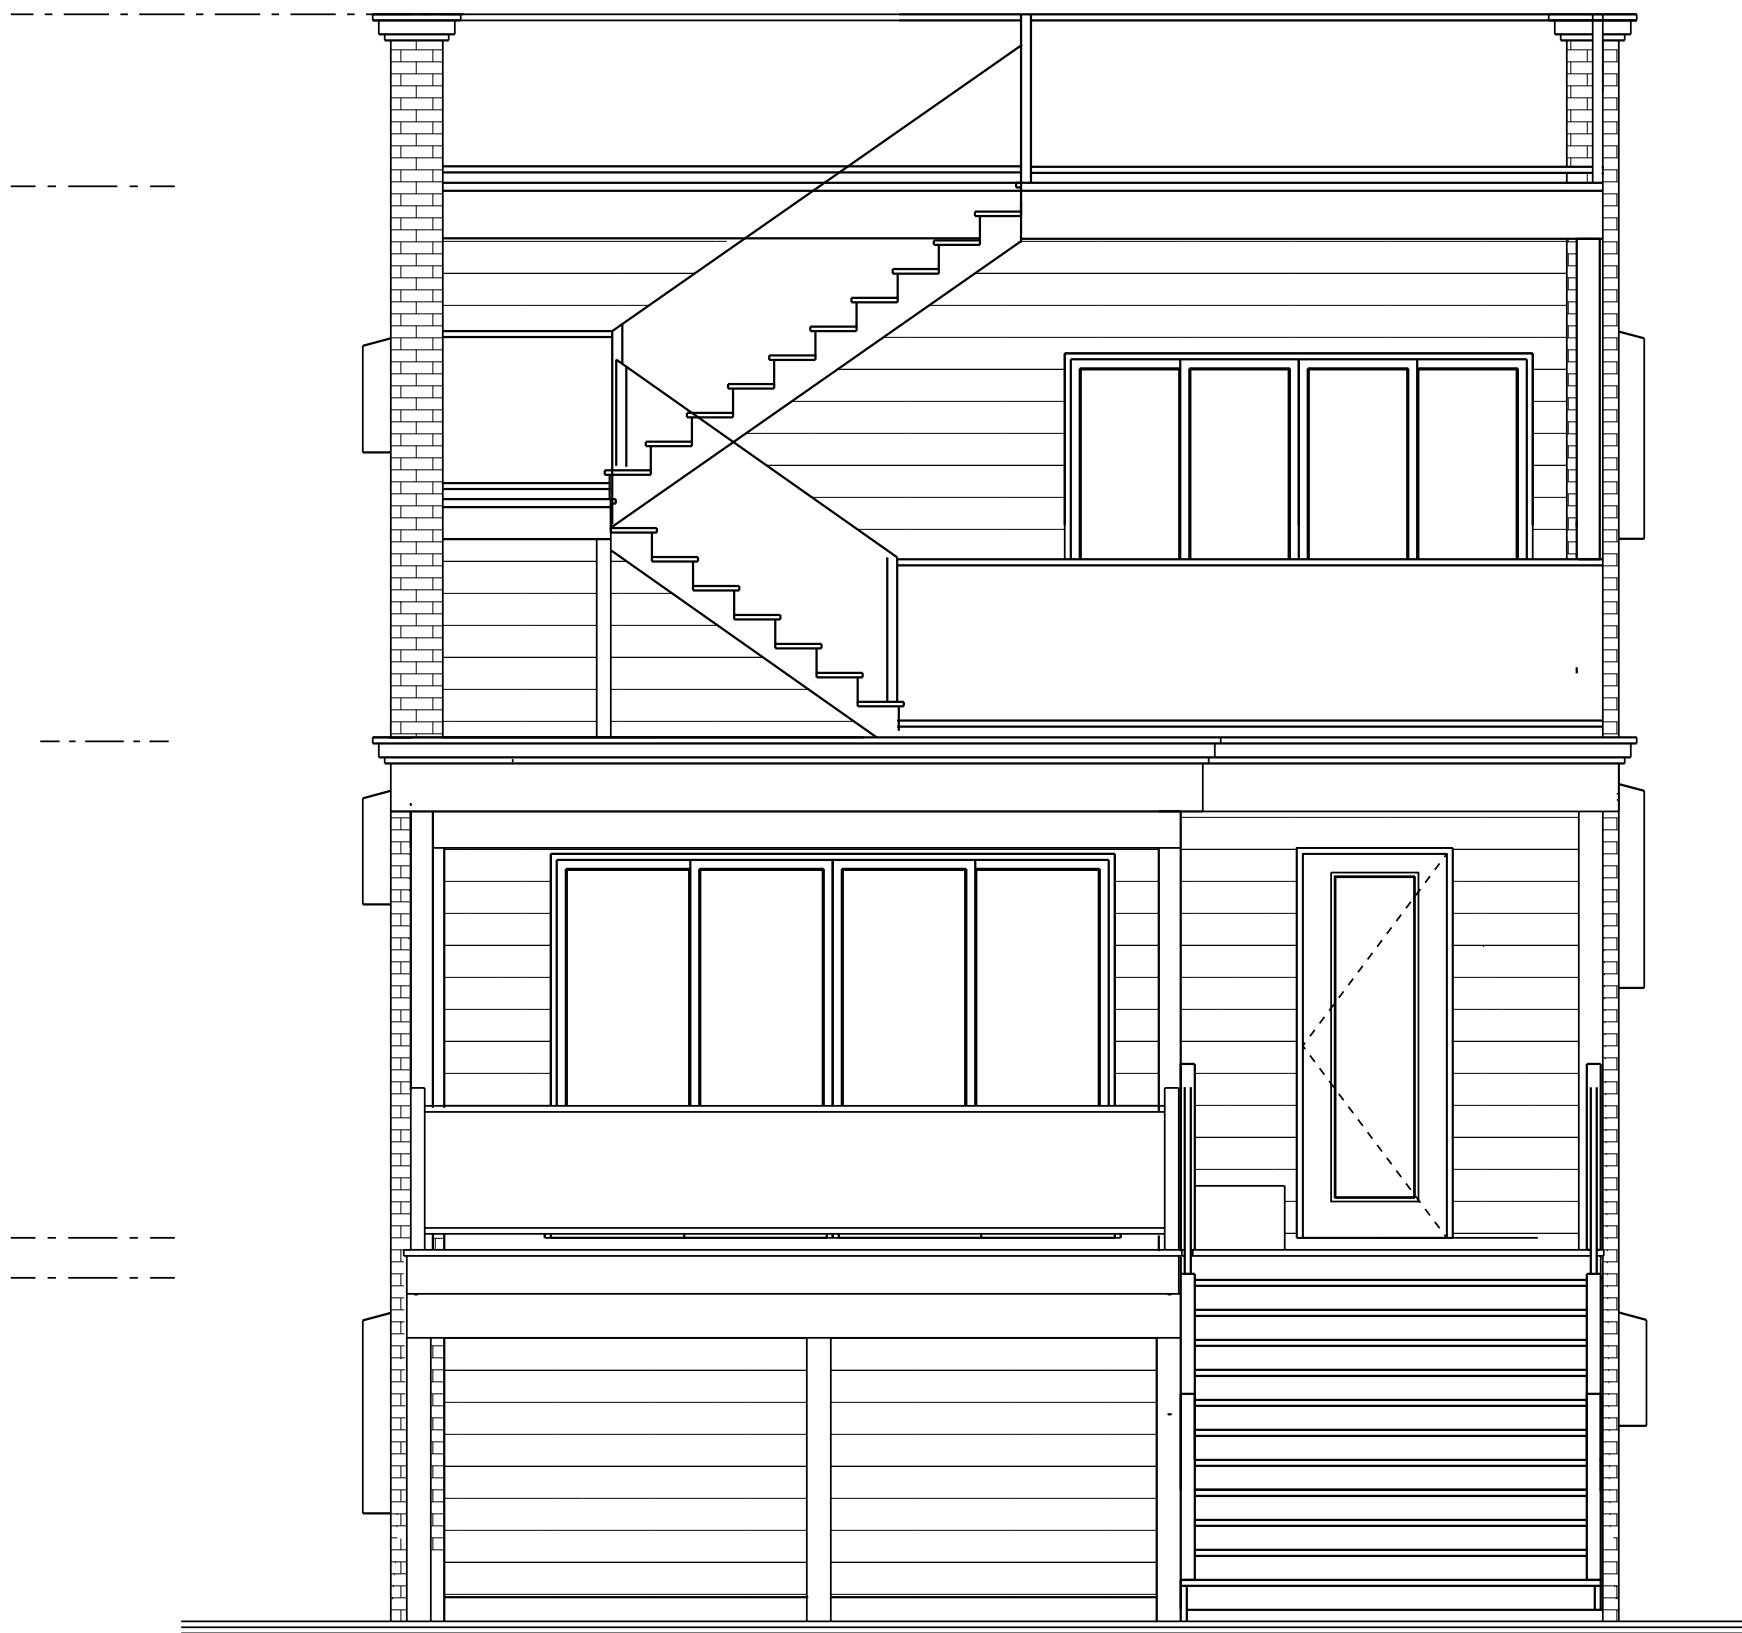


SOUTH ELEVATION




EAST ELEVATION

**NOTE:** -THESE PLANS AND CONCEPTS ARE PROTECTED BY COPYRIGHT AND MAY NOT BE REPRODUCED IN WHOLE OR IN PART WITHOUT THE WRITTEN CONSENT OF THE DESIGNER. THESE PLANS ARE THE PROPERTY OF THE DESIGNER AND NO PLAN OR PART THEREOF SHALL BE COPIED DISCLOSED TO OTHERS OR USED FOR ANY OTHER PROJECT WITHOUT THE WRITTEN CONSENT OF THE DESIGNER. VISUAL CONTACT WITH THESE DRAWINGS SHALL CONSTITUTE CONCLUSIVE EVIDENCE OF ACCEPTANCE OF THESE RESTRICTIONS.

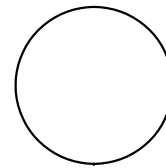

REVISIONS

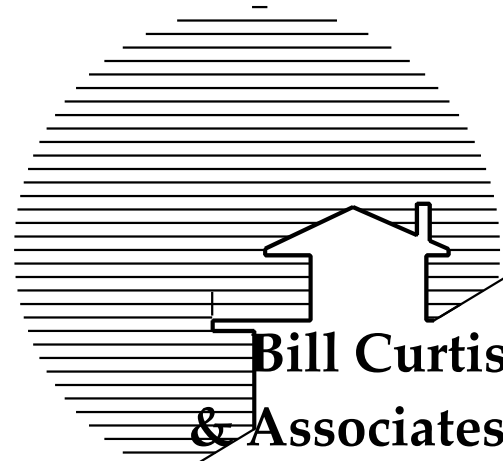

**Bill Curtis & Associates**  
© Design Ltd.  
(2002)  
Phone 604-986-4550  
Fax 604-986-4555  
billcurtisdesign@gmail.com

Harbourfront Business Centre  
5th Floor, 224 West Esplanade  
North Vancouver, BC V7M 3M6

**ELEVATIONS**

Drawing  
Drawn By B.C. Date AUG. 2020  
Scale 1/4" = 1'-0"  
Project  
**BROWN RESIDENCE AT**  
**753 EAST 15th STREET**  
**NORTH VANCOUVER**

Quality Residential Design